


CRANSTON

COVENTRY

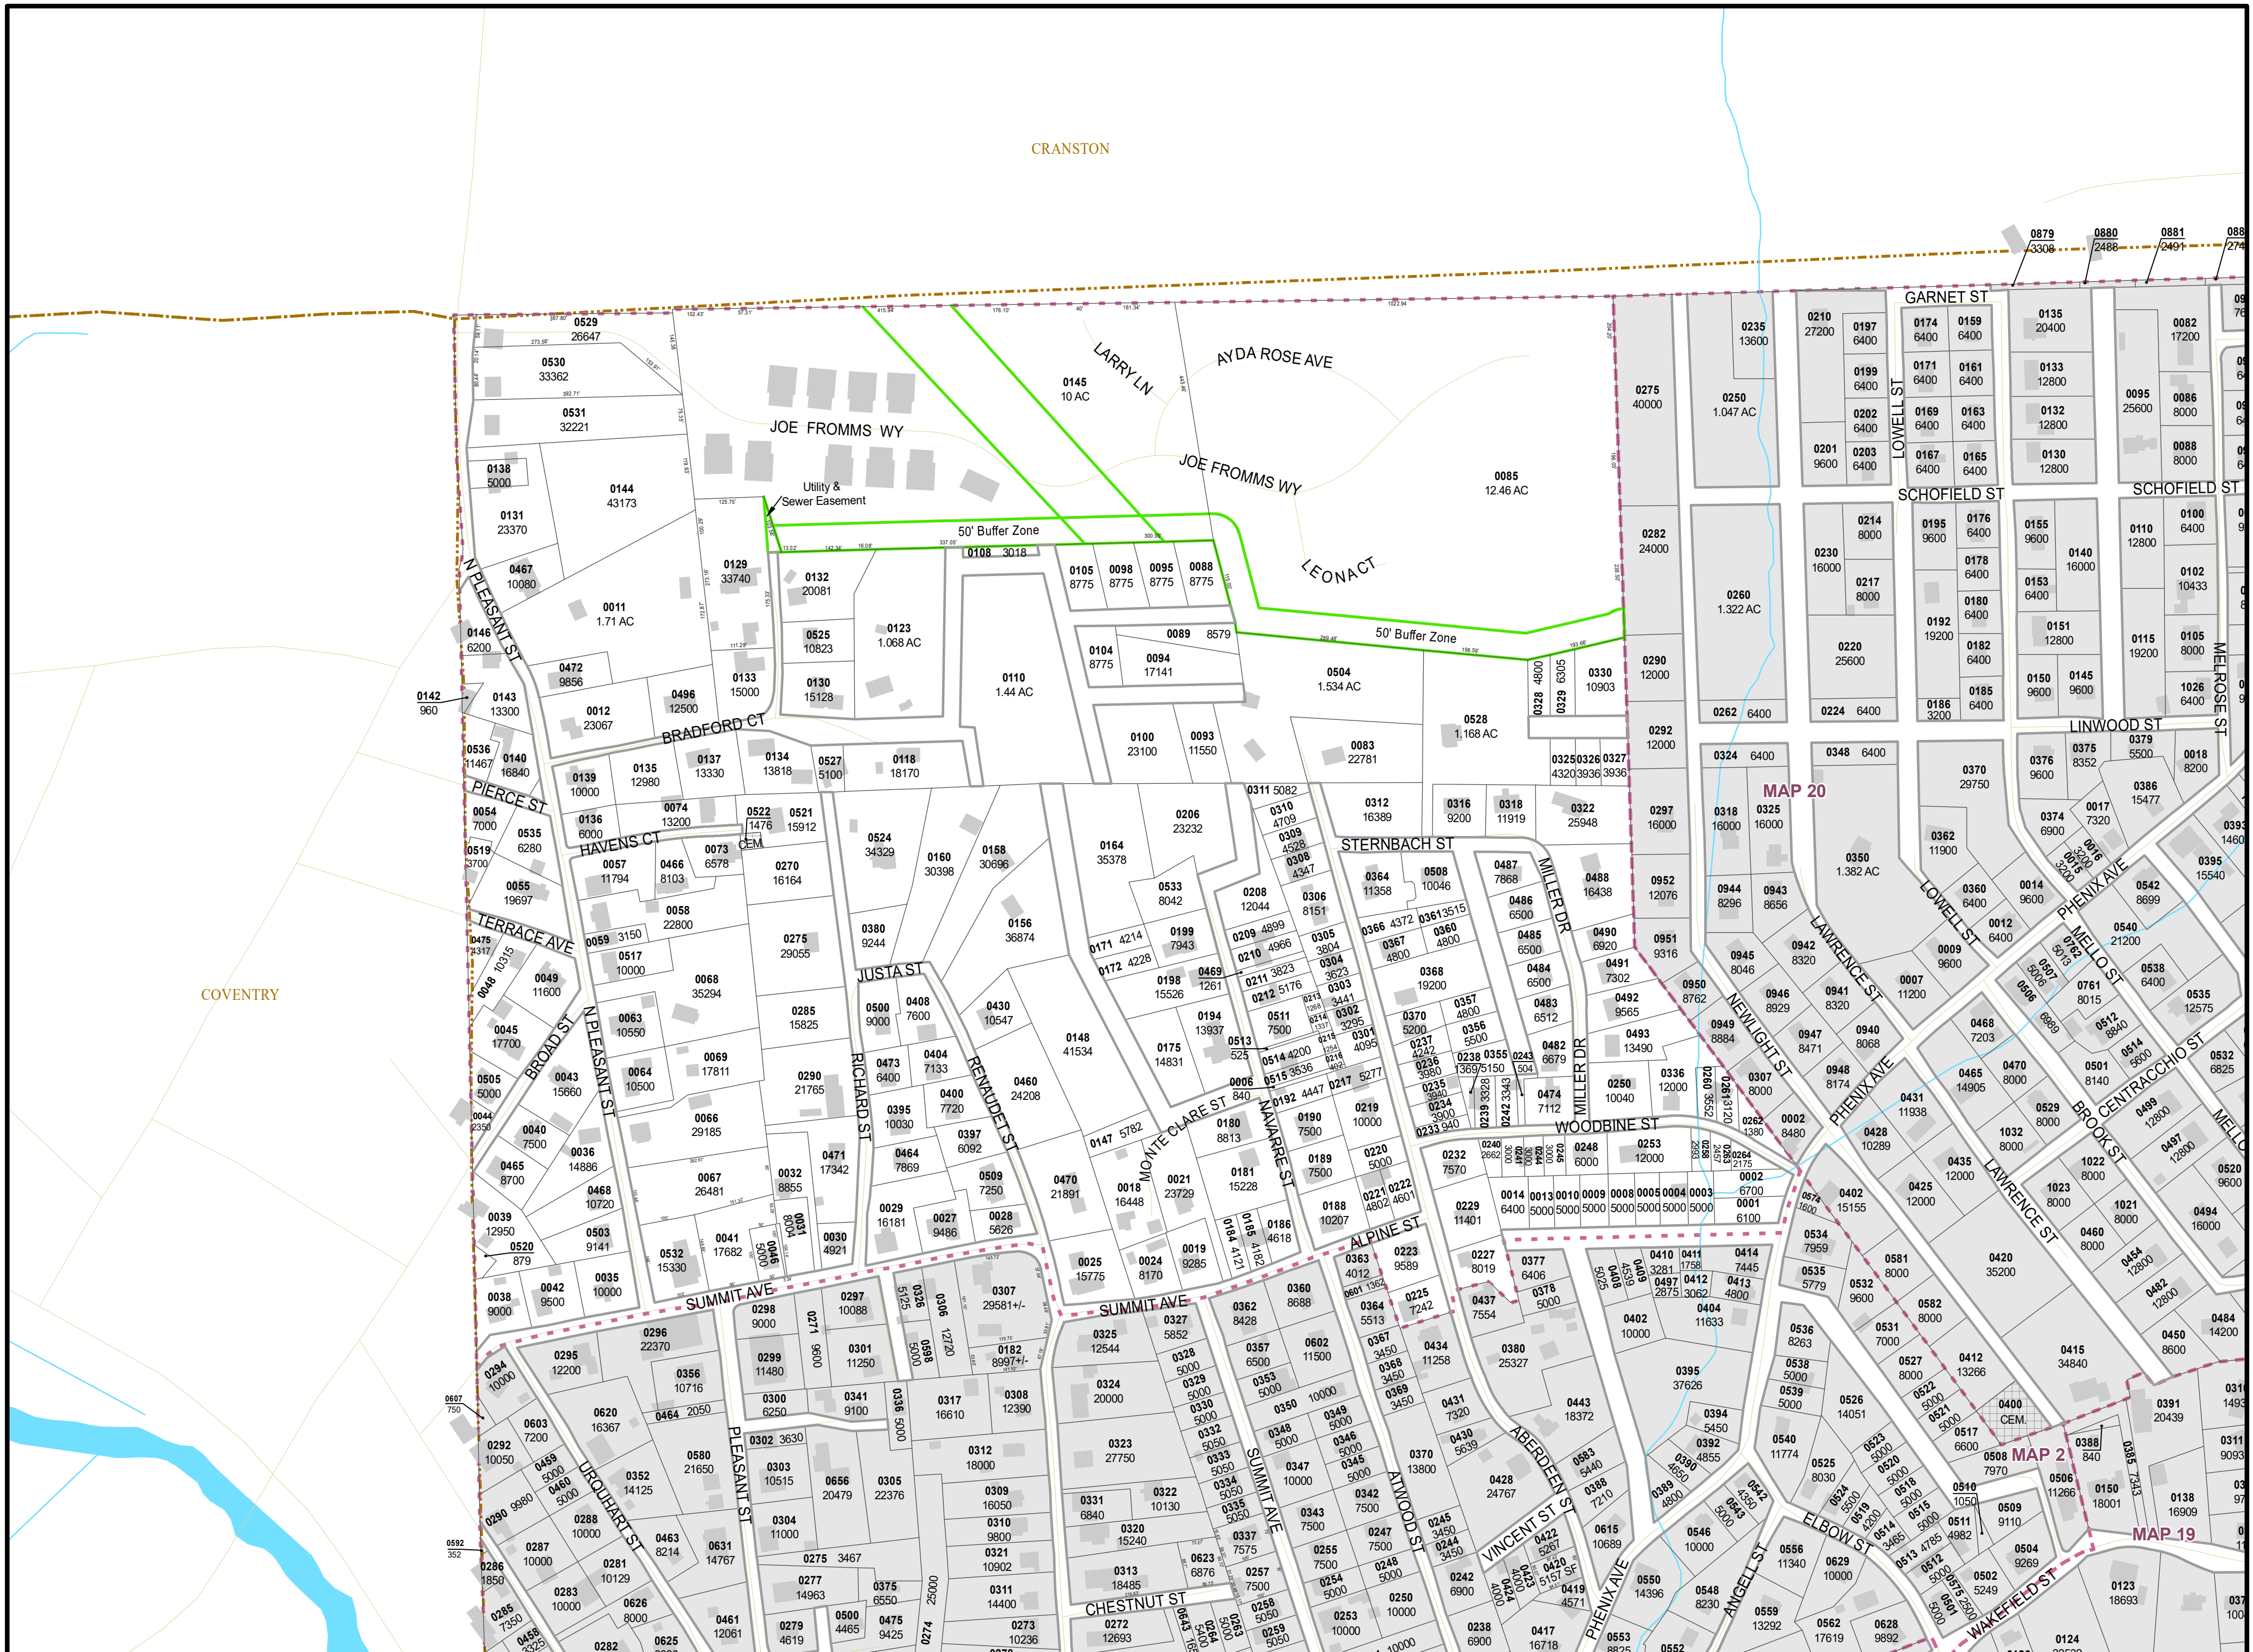

THIS MAP IS FOR ASSESSMENT PURPOSES. IT IS NOT VALID FOR LEGAL DESCRIPTION OR CONVEYANCE.

THE HORIZONTAL DATUM IS THE RHODE ISLAND STATE PLANE COORDINATE SYSTEM, NAD 83.

REVISED AND REPRINTED BY

Precision Mapping, Geospatial Solutions.

11 Pleasant Street, Littleton, NH 03561  
800.322.4540 - www.cai-tech.com

**LEGEND**

	Parcel Boundary		Cemetery
	Parcel Water Boundary		Water Body (RIGIS, 2010)
	Right of Way		Stream (RIGIS, 2001)
	Town Boundary (RIGIS)		Street Centerline (E911, 2018)
	Tax Map Boundary		Easement

SCALE: 1" = 200'

FEET: 200 100 0 200 400 600  
METERS: 50 25 0 50 100 150

REVISED TO: DECEMBER 31, 2024

PROPERTY MAPS

# WEST WARWICK

RHODE ISLAND

INDEX DIAGRAM

MAP NO. 1

MAP NO. 1